
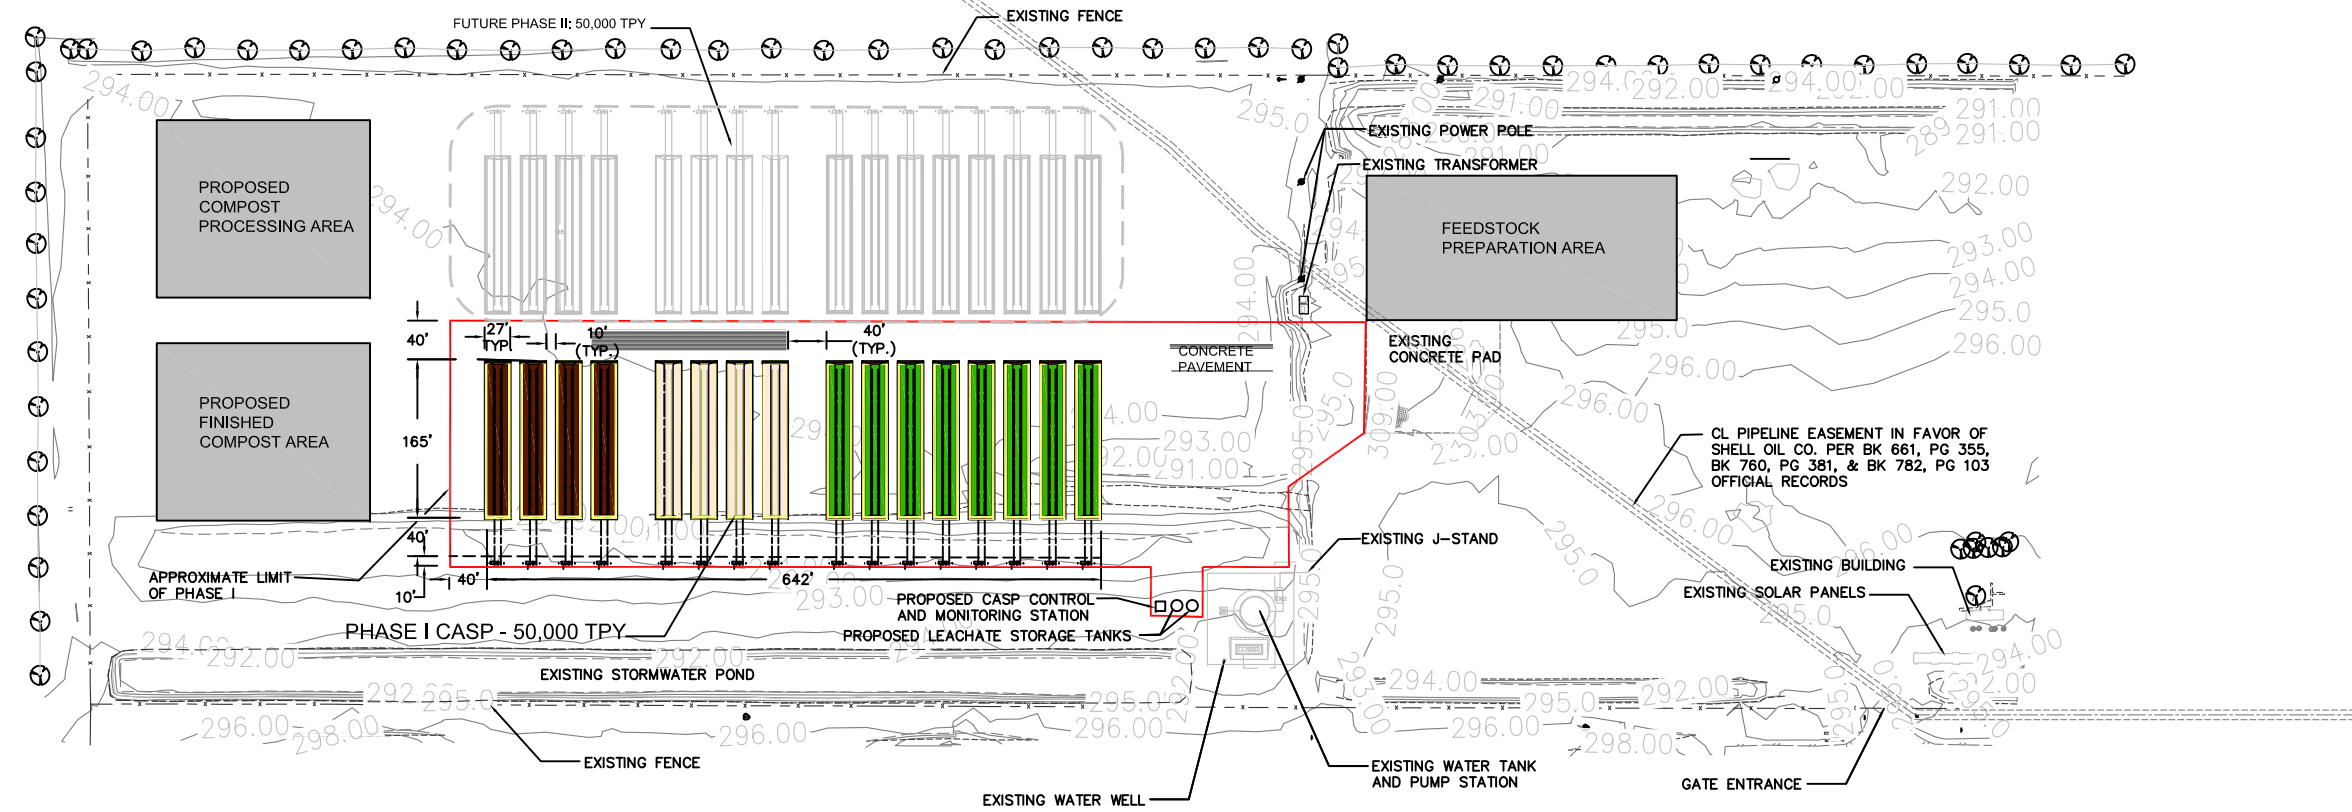


**LEGEND**

- PROPOSED PHASE 1 CASP COMPOSTING AREA
- x-x-x- EXISTING FENCE
- σ EXISTING POWER POLE
- HIGH RATE COMPOSTING STAGE WITH GORE COVERS, (8 BUNKERS)
- MATURATION STAGE WITH GORE COVERS, (4 BUNKERS)
- FINISHING STAGE WITHOUT COVERS, (4 BUNKERS)

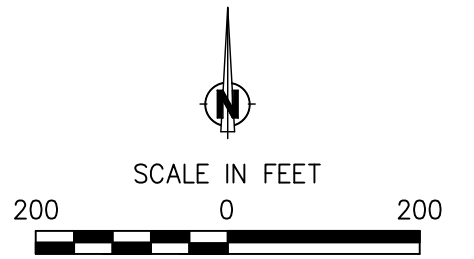

**SCS ENGINEERS**  
ENVIRONMENTAL CONSULTANTS

3117 FITE CIRCLE, SUITE 108  
SACRAMENTO, CALIFORNIA 94566  
PH. (916) 361-1297 FAX. (916) 361-1299

PROJ. NO. 01200013.23	DWN. BY: ATV	ACAD FILE: FIGURE 1	
DSN. BY: ATV	CHK. BY: WLM	APP. BY: WLM	

COUNTY OF KERN  
PUBLIC WORKS DEPARTMENT  
BAKERSFIELD, CALIFORNIA

SHEET TITLE: SHAFTER-WASCO COMPOST COVERED AERATED STATIC PILE (CASP) LAYOUT PLAN

PROJECT TITLE: KERN COUNTY LANDFILL  
KERN COUNTY, CALIFORNIA

DATE: 5/06/19

SCALE: AS SHOWN

FIGURE: 1